


# Town of Groton



## Property Map

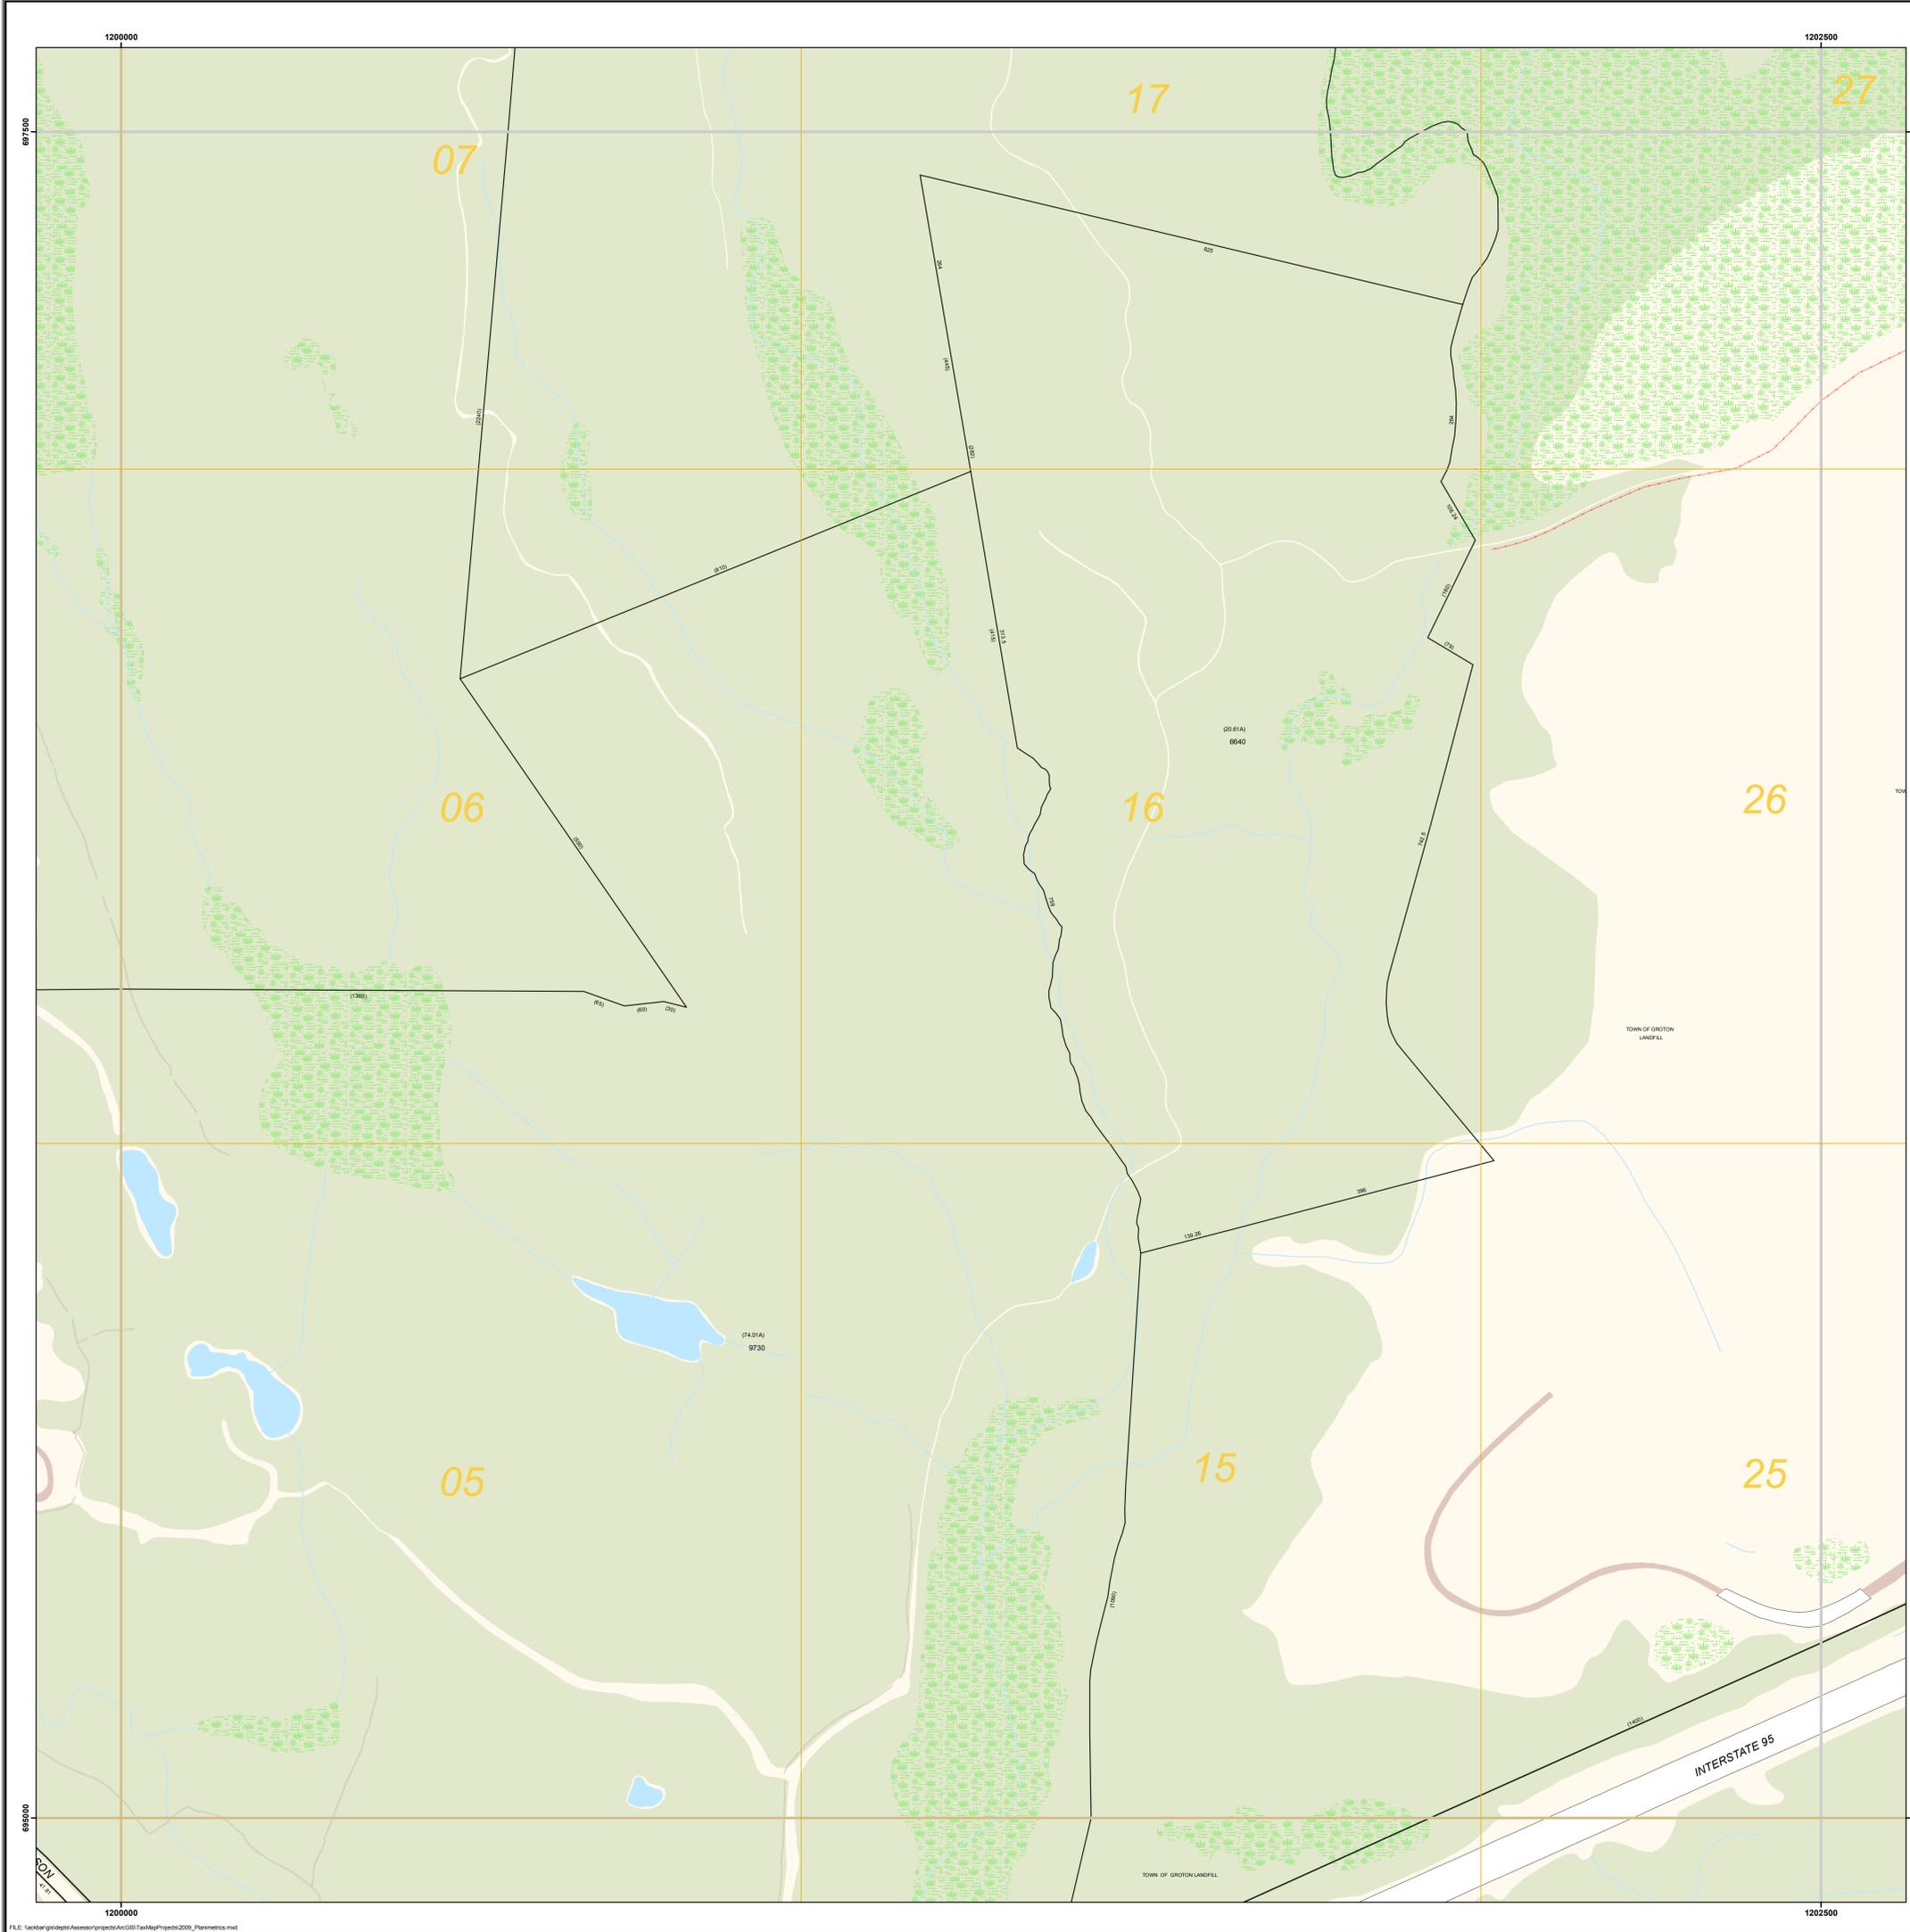


Legend		
	Map Boundary	
	Block Boundary	
	Sidewalk	
	Bridge	
	Main Road	
	Paved Surface	
	Unpaved Surface	
	Water Body	
	Wet Area	
	Dock / Pier	
	Swimming Pool	
	Building	
	Sports Field	
	Woodland	
	Fence	
	Retaining Wall	
	Misc. Wall	
	Political Boundary	
	Railway	
	Parcel Line	
	Railroad Right of Way	
	Road Right of Way	
	Townline	
	Easement Line	
	Stream	
	Deeded Lot Dimension	123
	Calculated Lot Dimension	(123)
	Developer Lot Number	10
	Acreage	(1.3 A)
	Lot Number	0139
	Block Number	12
	House Number	212


**Disclaimer:**  
 The planimetric and topographic information depicted on this map was compiled by The Sanborn Map Company based on an aerial flight performed in April, 2009. The parcel and property line information depicted on this map has been compiled from recorded deeds, maps, assessor records, and other sources of information in the Town of Groton. The intent of this map is to depict a graphical representation of real property information relative to the planimetric features for the Town of Groton and is subject to change as a more accurate survey may disclose. The Town of Groton and the mapping companies assume no legal responsibility for the information contained in this data. THIS MAP IS NOT TO BE USED FOR THE TRANSFER OF PROPERTY.

**Horizontal Datum:**  
 Connecticut State Plane Coordinates, North American Datum of 1983 (NAD83 Feet).

**Vertical Datum:**  
 North American Vertical Datum of 1988 (NAVD88).

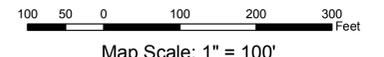

Map Scale: 1" = 100'

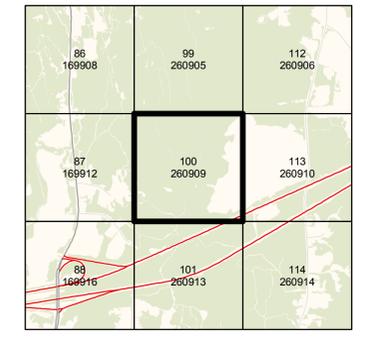

DATE: OCTOBER 1, 2009

**MAP: 260909 TILE: 100**